


Legend

- ① Net number 1
- ② Net number 2

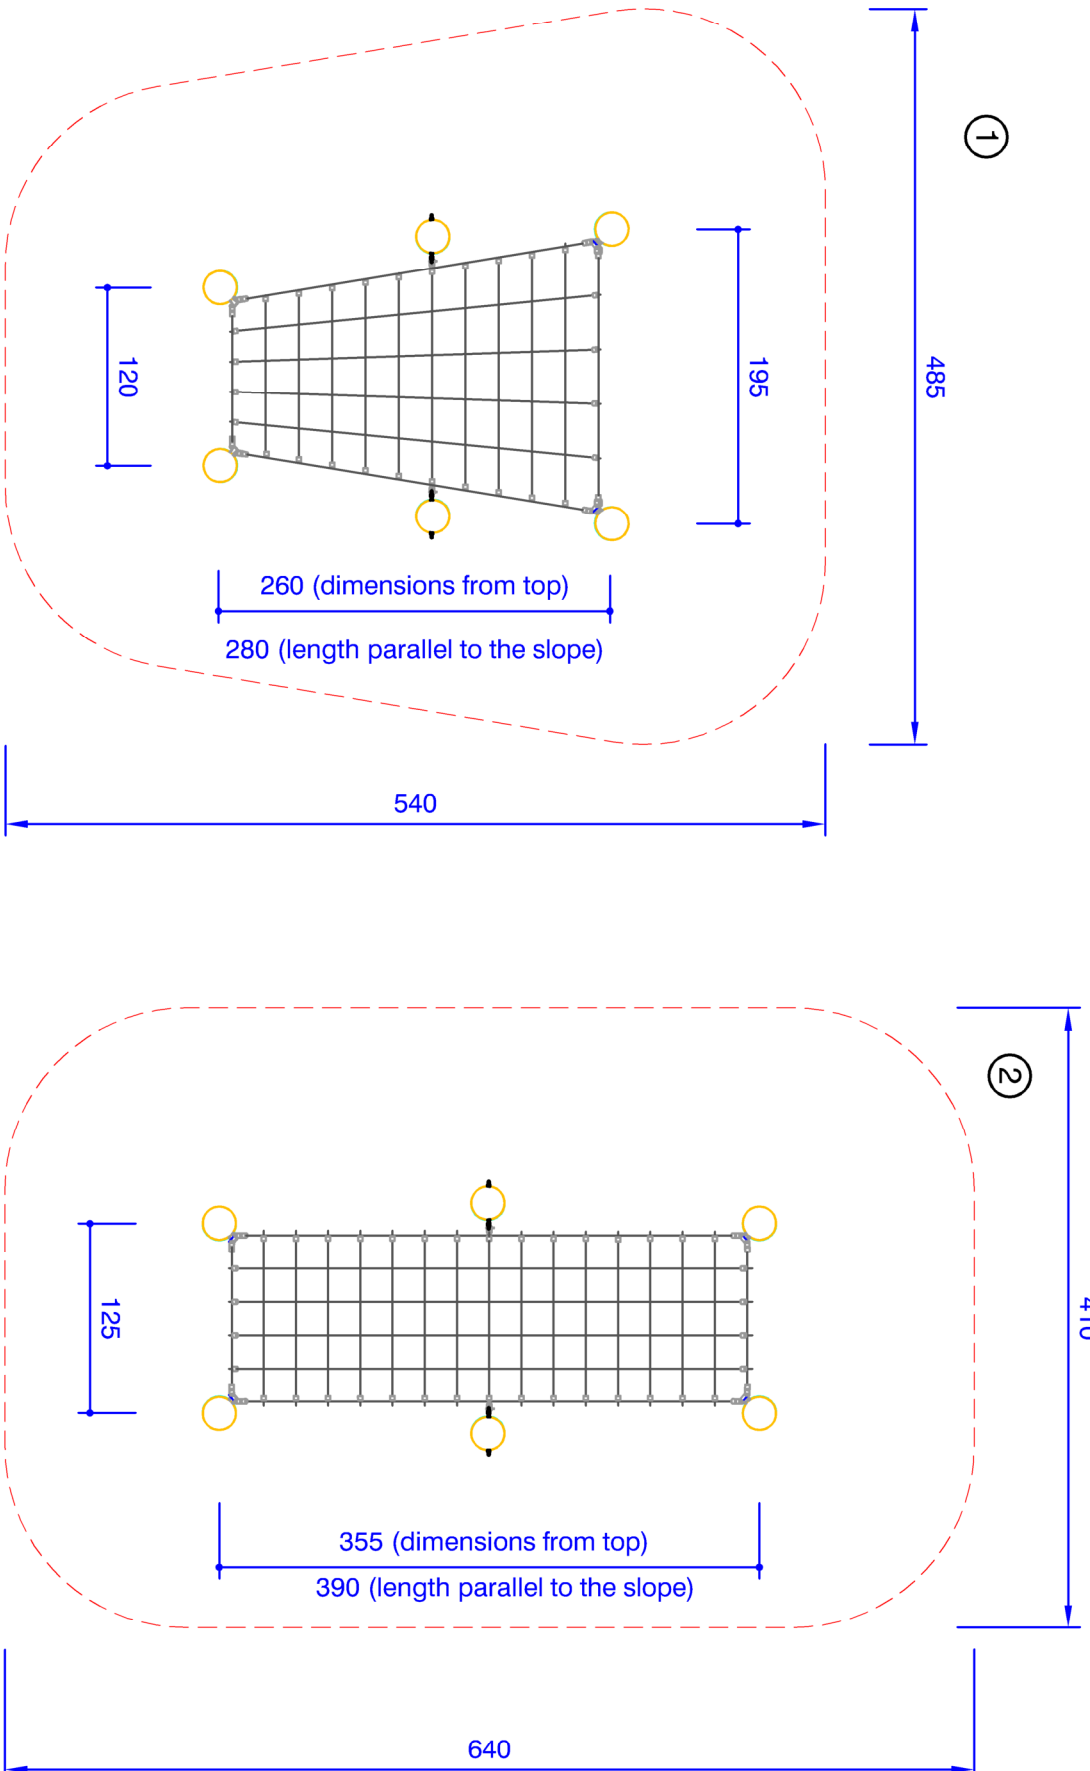

--- safety distance according to EN 1176

--- safety distance

--- site / equipment

Building projekt		Warsaw - Lazienki Krolewskie Playground	
Equipment	Quotation/Order-No	AN271043	
Customer	Mariusz Puczynski	mala architektura	
	Robotnicza 31	05-800 Pruszków	
Equipment projekt	Richter Spielgeräte GmbH	Simsseestraße 29	
	D-83112 Frasdorf	+49 8052-17980	
Scale	not to scale	Size	A3
Title	ground view	Date	16.11.2022
Name	J. Boehm	Page	1-2

Information on installation of slides
 Care should be taken that slides are not oriented to a southeast and southwest direction (heating up of material). If this is not possible, appropriate measures must be taken to ensure the provision of shade. In the case of tunnel slides this is only necessary for the open run-out area.

General information for clients
 The client is responsible for checking that all conditions necessary for configuration of the children's playground equipment are met (space requirements, available space, necessary ground elevation, existing ground elevation, etc.). This also includes supply lines (under and aboveground) and consideration of any other possible constraints of the location. The client is to ensure on site that surfacing is constructed in compliance with EU standards on free height of fall.